



Proposed garden layout

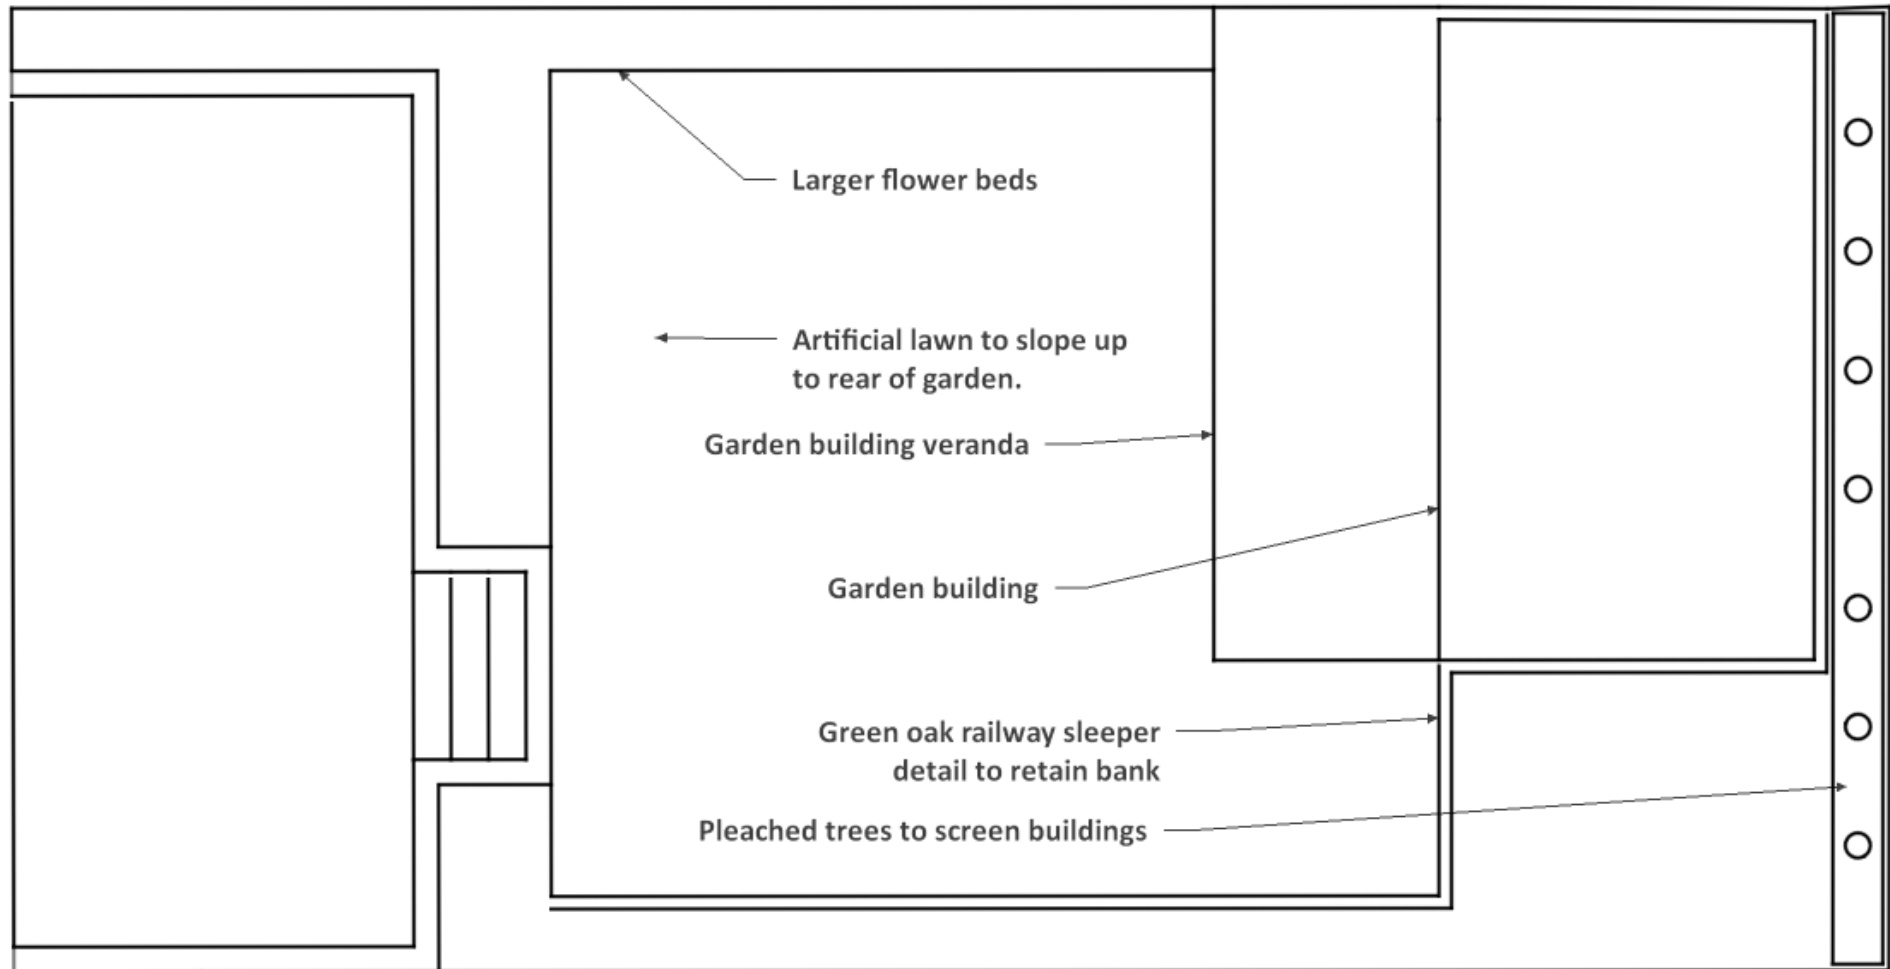

Proposed garden layout

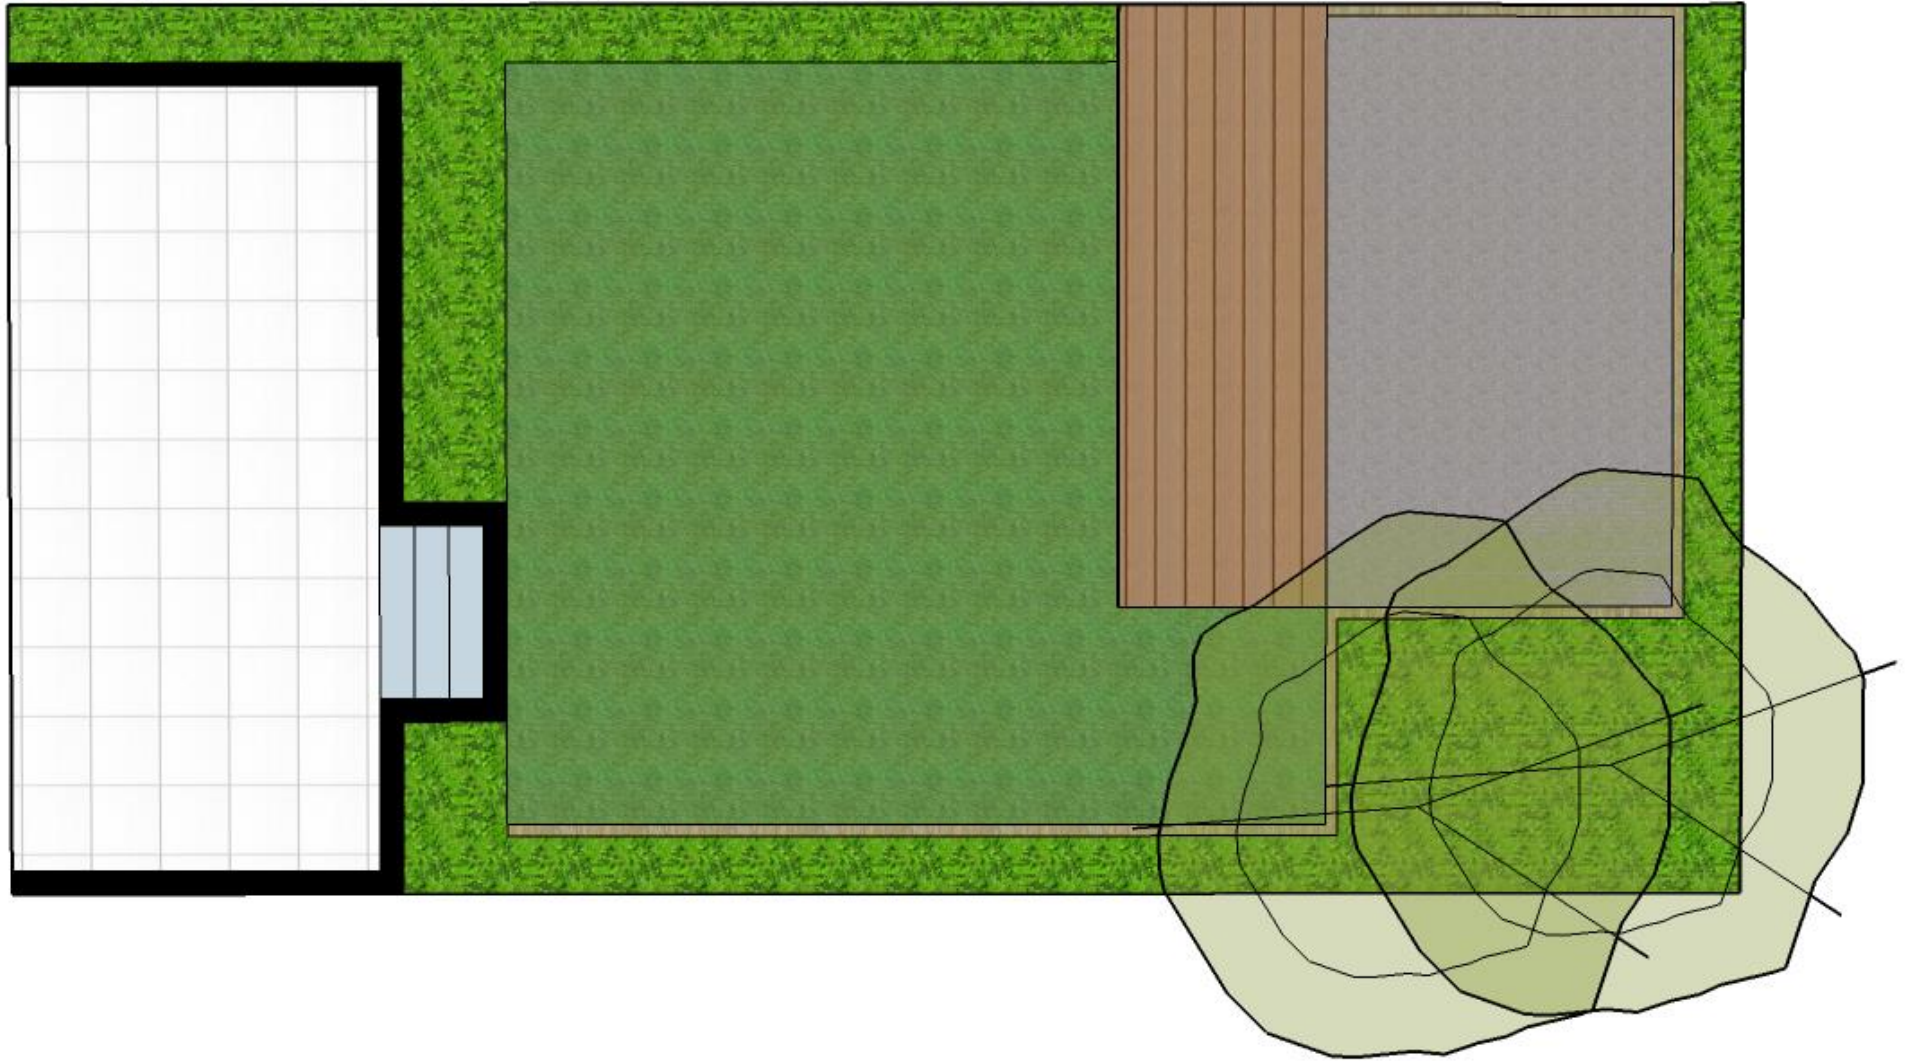

Proposed materials



Malvern buildings pent office -

<http://www.themalverncollection.co.uk/product/index/id/61>



Easigrass Chelsea, laid on 18mm shock pad.

<http://www.easigrass.com/types-of-artificial-grass/easi-chelsea/>



Green oak railway sleeper to be used as edging and retaining walls.



Pleached evergreen trees for screening planted in new raised bed behind garden building.



Hardwood decking or paving to match existing for garden building veranda.



Hunza light fittings on remote switching